



ZONA A

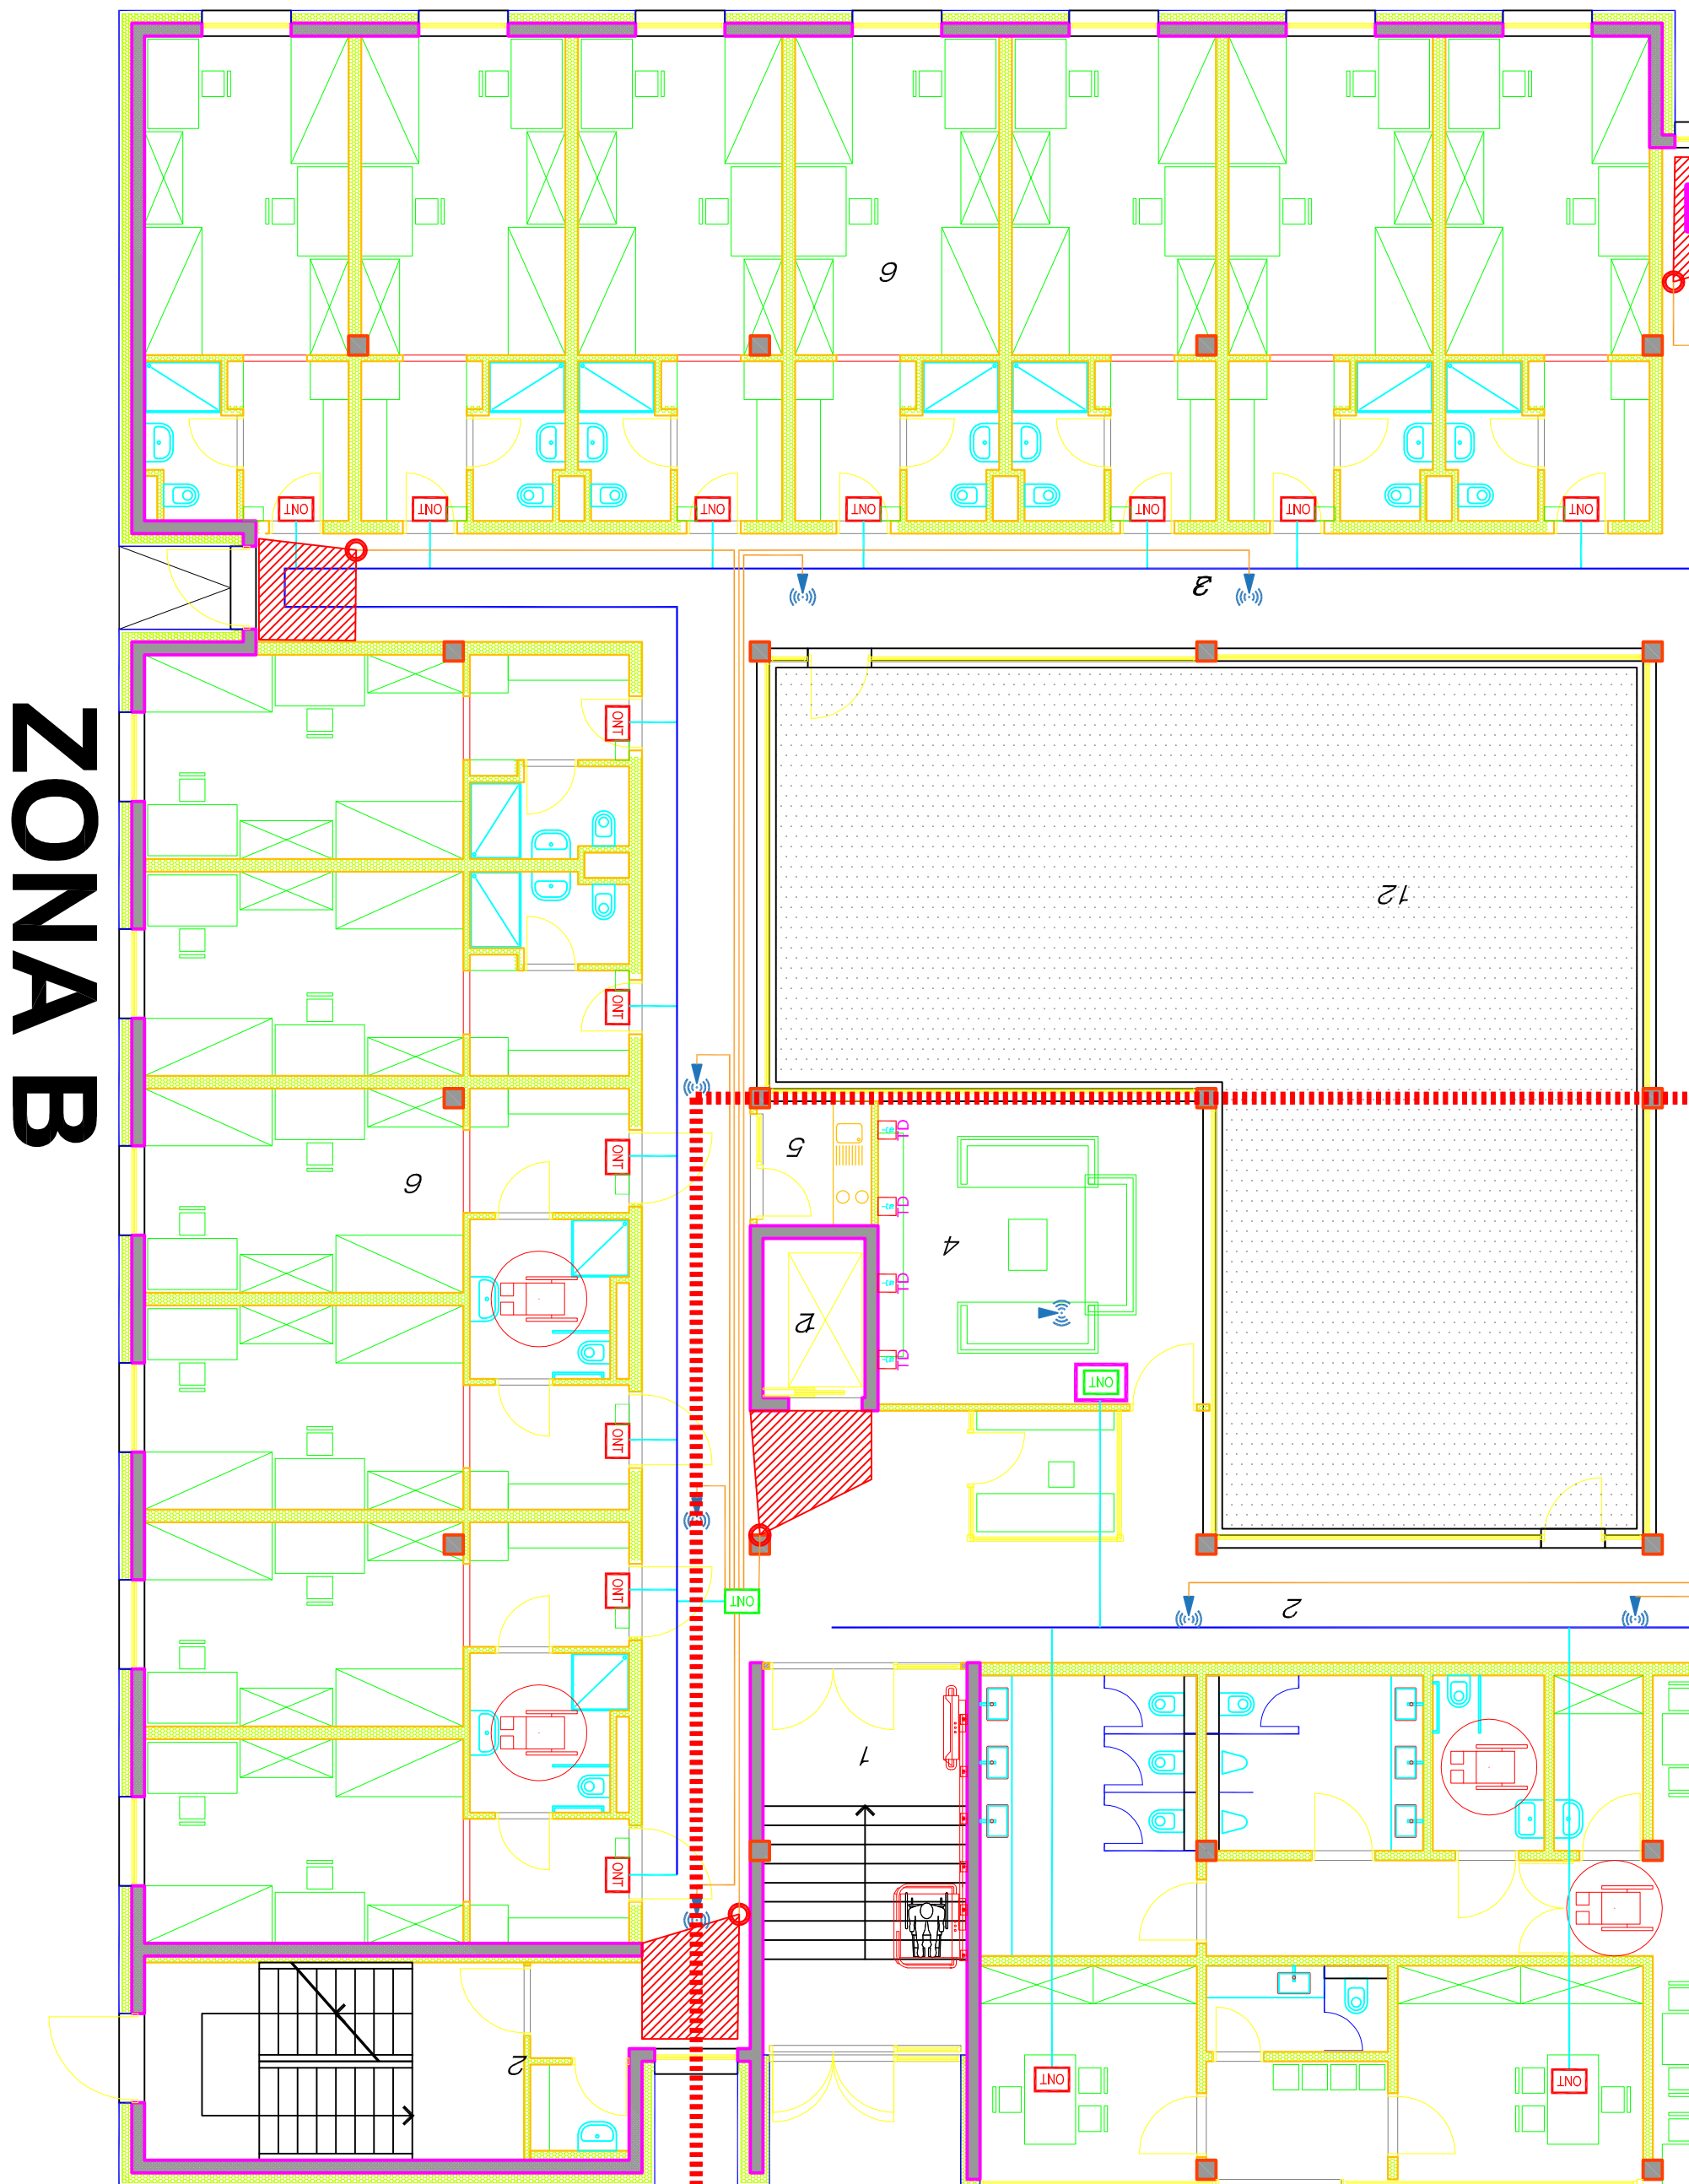

ZONA B

LEGENDA			
	UNUTARNJA KAMERA		POVRŠINA POKRIVENOSTI
	ONT ZMD-GPON-2628T		ONT ZMD-GPON-2424A
	WiFi - (ACCESS POINT)		RACK - BOKS OPTIKA
	KABEL kao RISER PRISILJAN TOTIDA G537X2		JEDINICA UPRAVLJANJA kao DOMOTICA IP
	I FODA KABEL kao RISER OS2 9/125 LSZH		PRKLUČAK KOMUNIKACIJA 1TV
	DOVOD FO NA KATU		

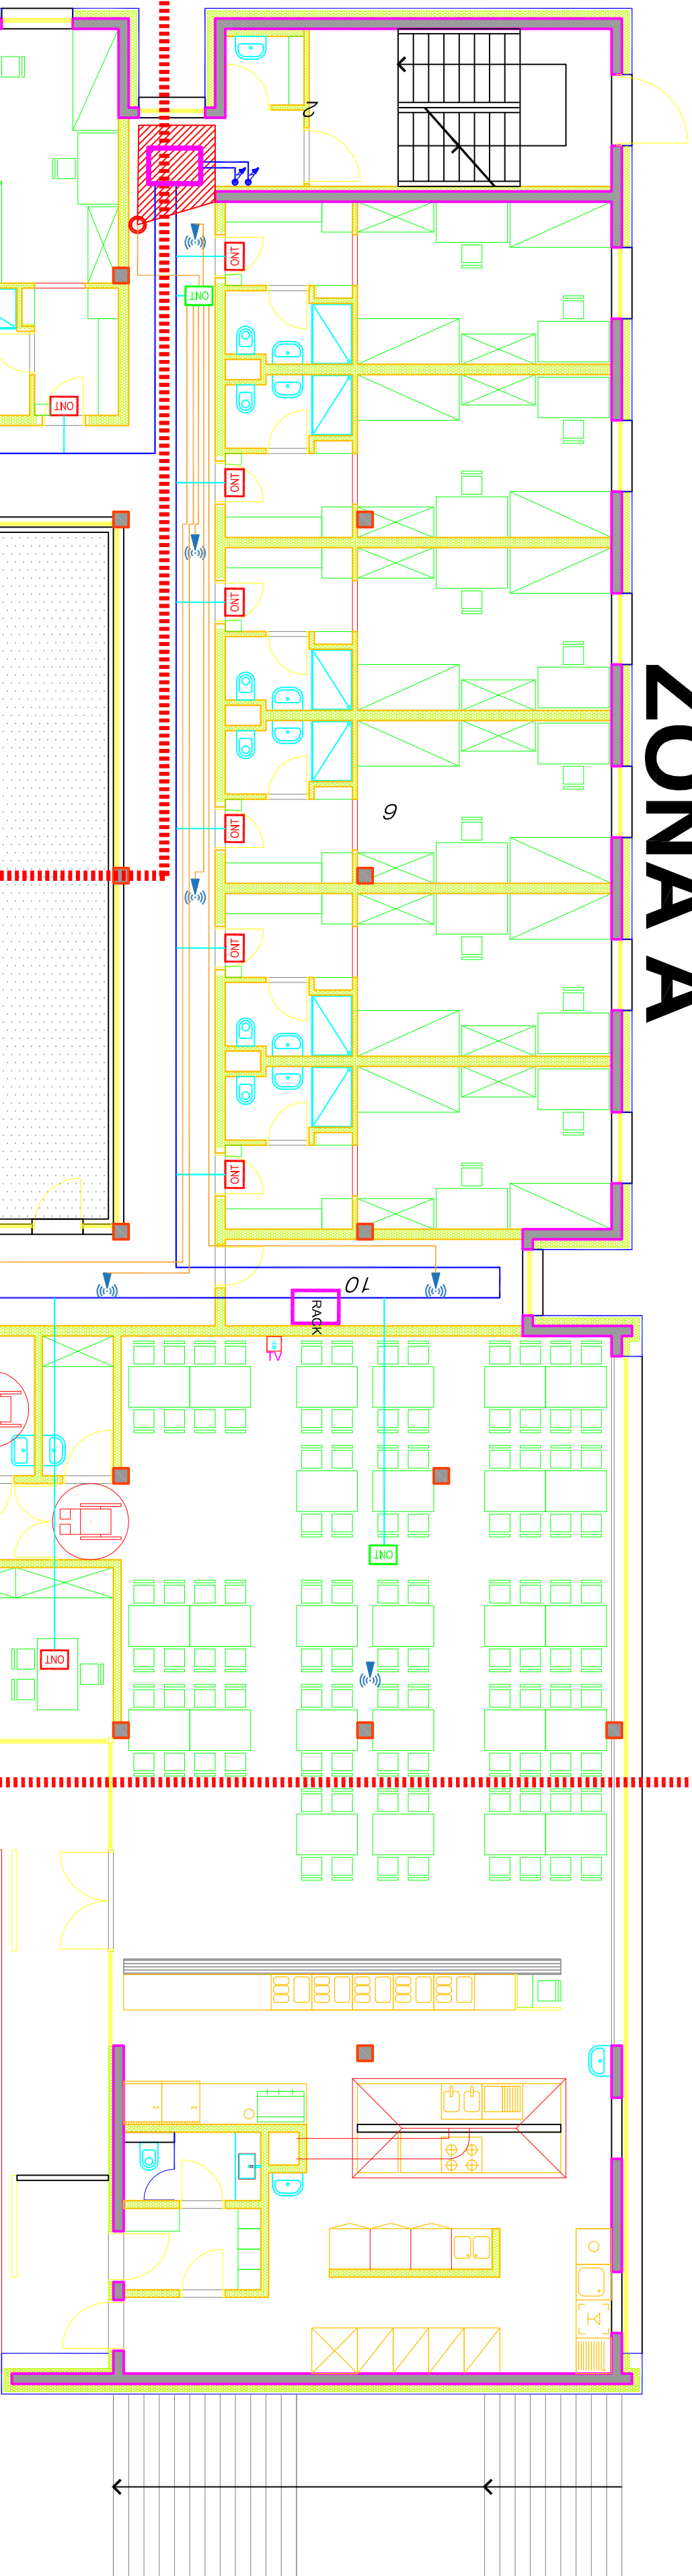

	Glavni projektor: IVAN VULIĆ, dipl.ing.rah.		Faza projekta: Glavni projekt		Mjara br.: C.1.1	
	Projektant el. inšt.: mr.sc. Milica Matić, dipl. ing. el.		Sadržaj: SLABA STRUJA PRIZEMLJE			
	Investitor: Stuđijske jedinice u Polu Zagrebačka 30, Pula		broj projekta: 297/17-ZIK		Zagradnja projekta: Mjerna:	
Gradovnik: Složena građevina: Studentski dom, Pula	Stručnjak: Maurizio Matusi, ing. el. <i>M. Matusi</i> Robert Matusi, docent, ing. el. <i>el. projekt</i>		Datum: 11.2017.		Lisf: 17.2	