


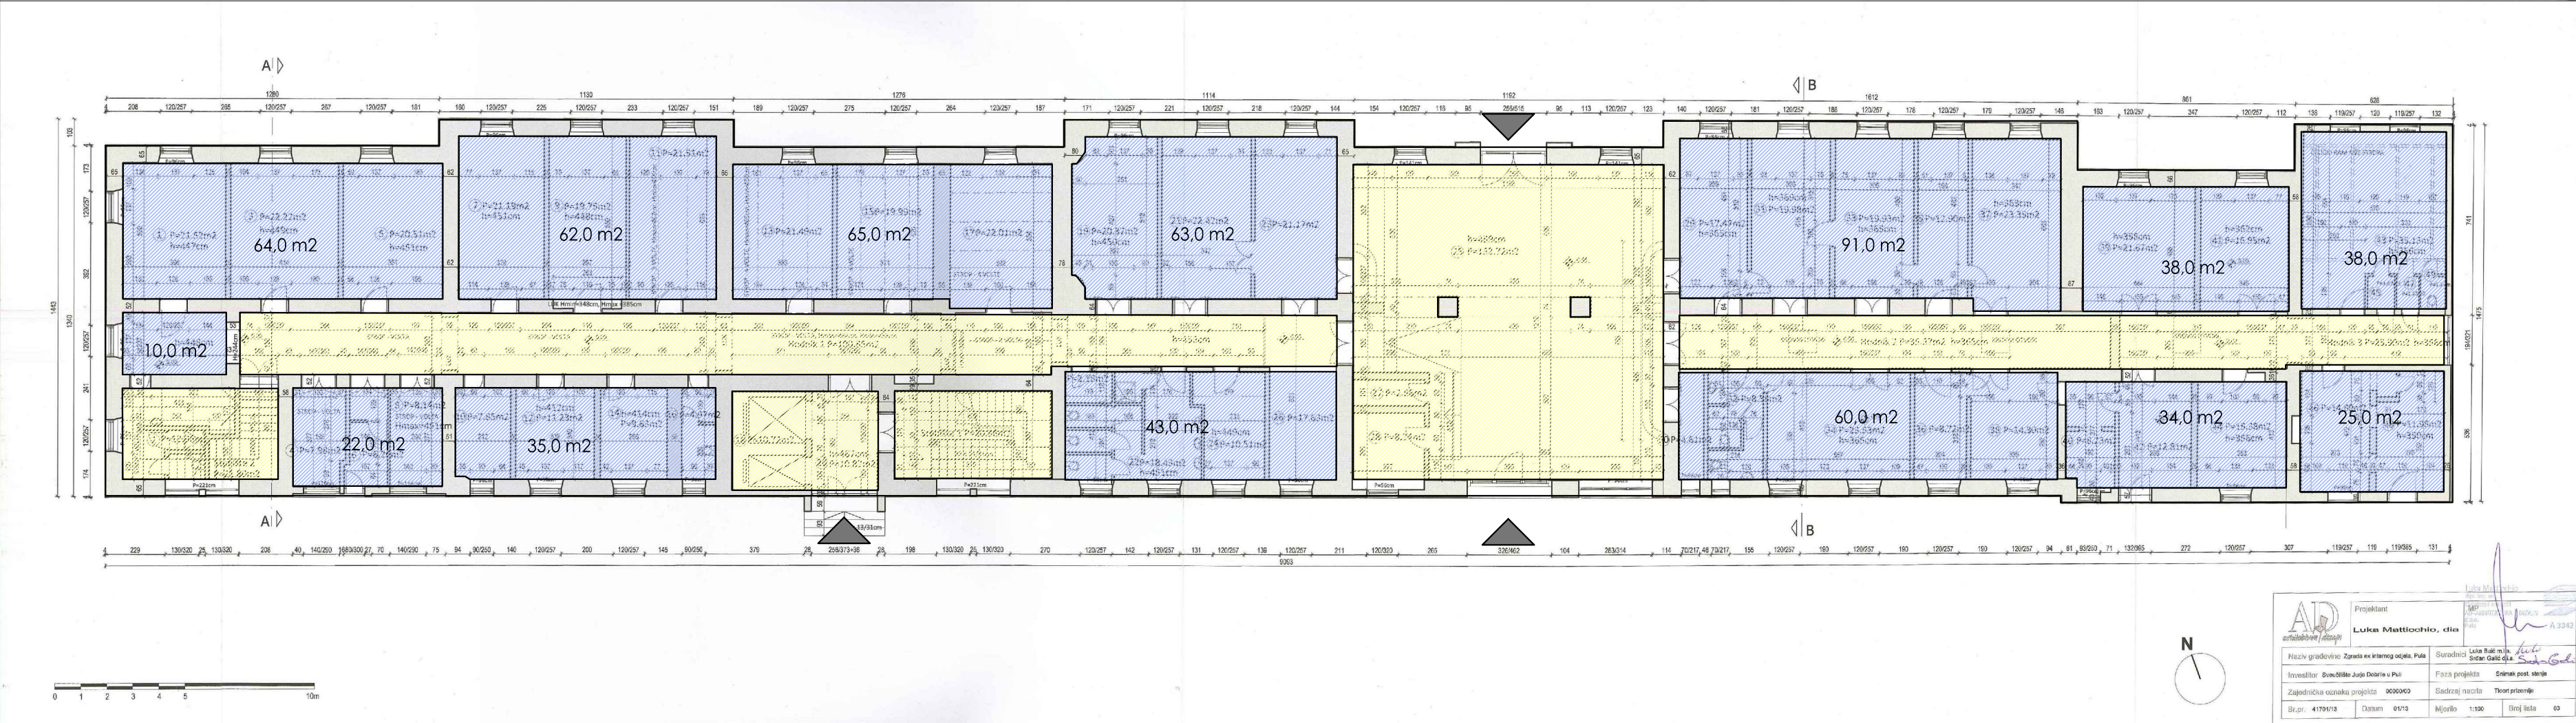

TLOCRT PRIZEMLJA

- LABORATORIJ BIOLOŠKI RESURSI MORA (650 m2)
- KOMUNIKACIJE (394 m2)