


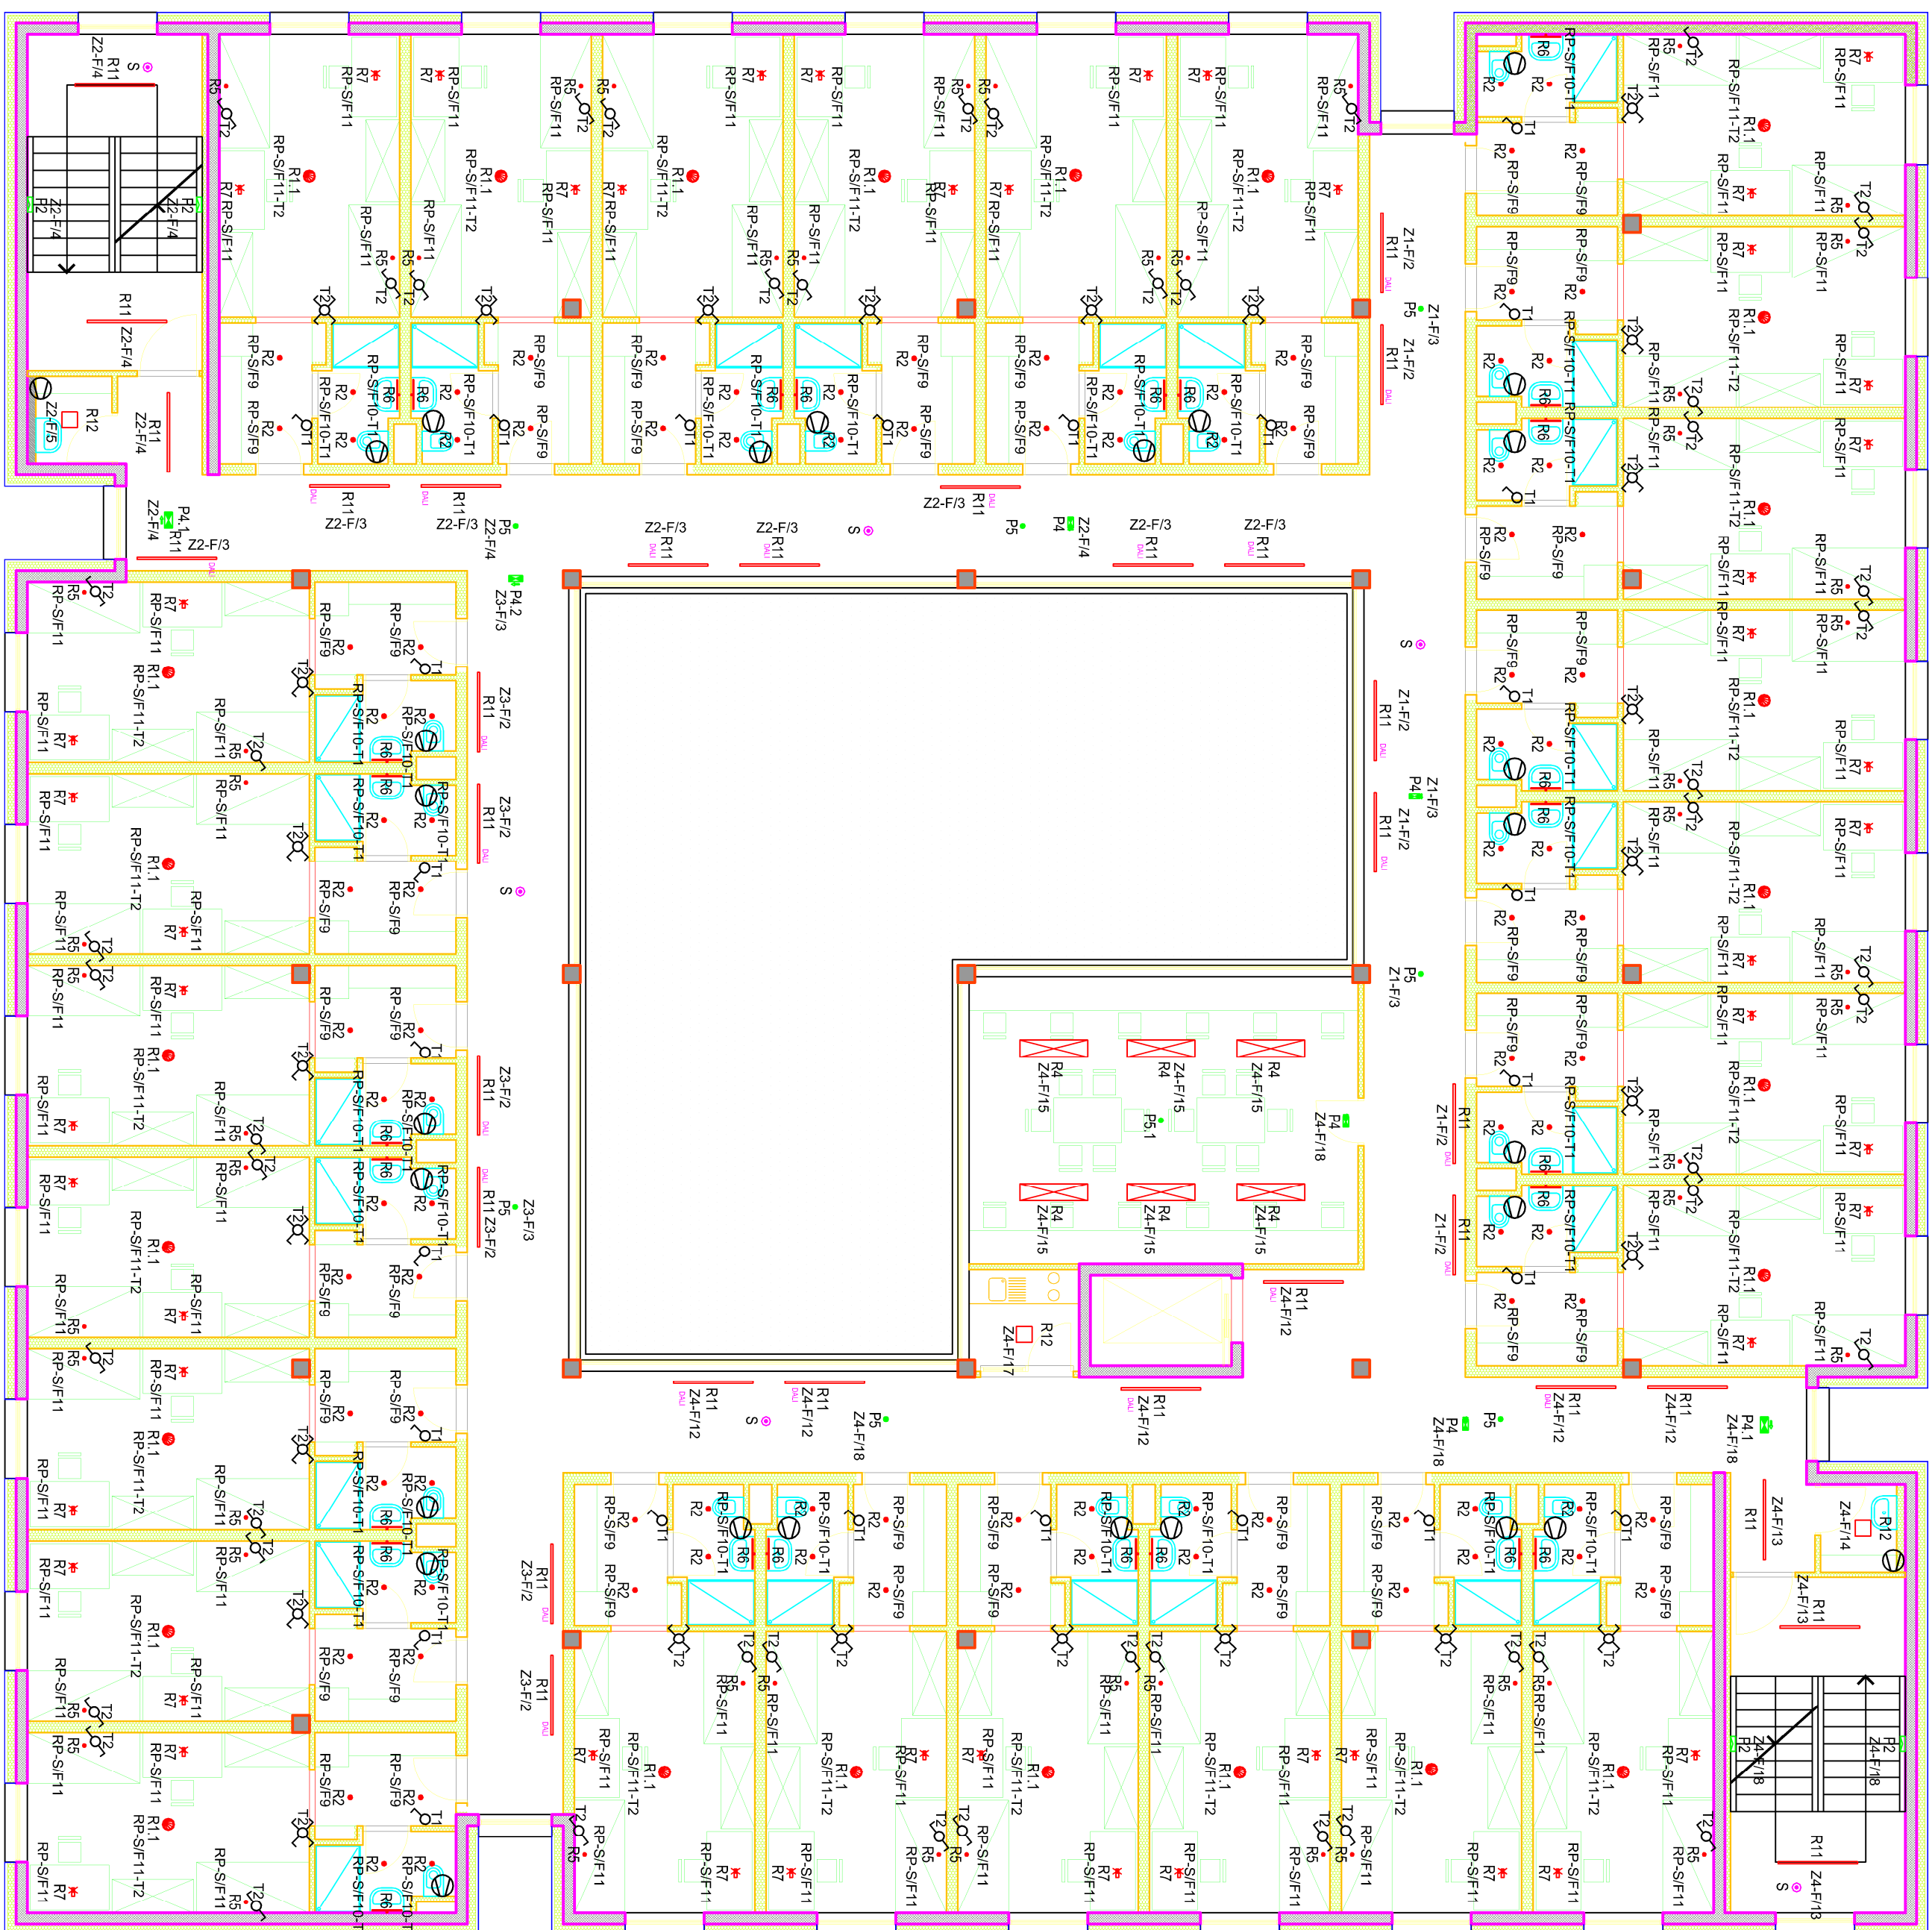

- | Legenda asjeple, napajanje i probuivanje | |
|--|---|
| R1.1 |  Nexia HJT L cod. 01910 XC92 |
| R2 |  Nexia hox S cod. 00293 XC42 |
| R4 |  Sora E/O Pendant luminaires 90/6528.002.76 |
| R5 |  Fix Nightlux |
| R6 |  One Light 38114DE |
| R7 |  Lucide Cuf |
| R9 |  Plexa Mini Special 1021611 |
| R11 |  Nexia infinity 16105 XCH D, nadgradnja |
| R12 |  Qualko JAZZ |
| R13 |  Qualko Flex 150 |
| R14 |  Platak Circus |
| R15 |  Planchet Lull 062 light out Dalí |
| R16 |  Vesite asjeplivo iljivo (osocet Henry 990 art. drabino) |
| R17 |  Nexia infinity 16105 XCL, upgradnja |
| L |  Led trak 18W/m + alu profil ML 12 |
| R18 |  Nexia Drac 01420 XC64 |
| R19 |  Qualko Led panel 60x120 |
| R20 |  Nexia BCN 90 06513 XC33 D |
| R21 |  Nexia BCN 50, Down 9W |
| R22 |  R2b Sora S a Sora L 901465.00X.76 |
| R23 |  Light Point Solo round |

- | | | |
|------|---|---|
| P1.1 | ● | Daiselux tzar 2N300 TGA open area |
| P2 | ■ | Hydra LD 2N5 TGA |
| P2.1 | ■ | Hydra LD 2N5 TGA + kash hydra |
| P3 | ■ | Daiselux t kus M TGA, smpter dolje |
| P4 | ■ | Daiselux t kus T TGA, smpter dolje |
| P4.1 | ■ | Daiselux t kus T TGA, smpter desno |
| P4.2 | ■ | Daiselux t kus T TGA, smpter lijevo |
| P5 | ● | Daiselux tzar 2N300 TGA d'opn area + nadgrađna kuća |
| P5.1 | ● | Daiselux tzar 2N300 TGA d'opn area + nadgrađna kuća |

- Qit P100xDali
Yokis moduli za dihanje
- Priključak ventilatora (spaja se na rasvjetu)

 ZASTITA INZENJERING KONZALTING		Glavni projekatnik: IVAN VULIC, dipl.ing.rah.		Faza projekta: Glavni projekt		Mapa pr: C.1.1	
Investitor: Swetslote Jurja Doornik e Pulli Zagrebacka 30, Pula		Projektant in.ist.: mr.sc. Milos Maric, dipl. ing. el.		Sadržaj: INSTALACIJA RASVJETE 1 KAT			
Arhitekt: E 1833  MILAN MARIC dipl.ing.el., m.sc. OVLAŠTEN INŽENJER ELEKTROTEHNIKE		Broj projekta: 297/117-ZIK		Izod.iz projekta Mjerilo: 1:100		Datum: 11.2017.	
Godovišnje: Silvana gradovna "Studentski dom", Pula		Sudionici: Maurizio Malusa, ing. el. Robert Malusa, baze ing. el.		Lišt: 10			